



JAPANESE WORKPLACE FLOOR PLAN  
SCALE: N.T.S

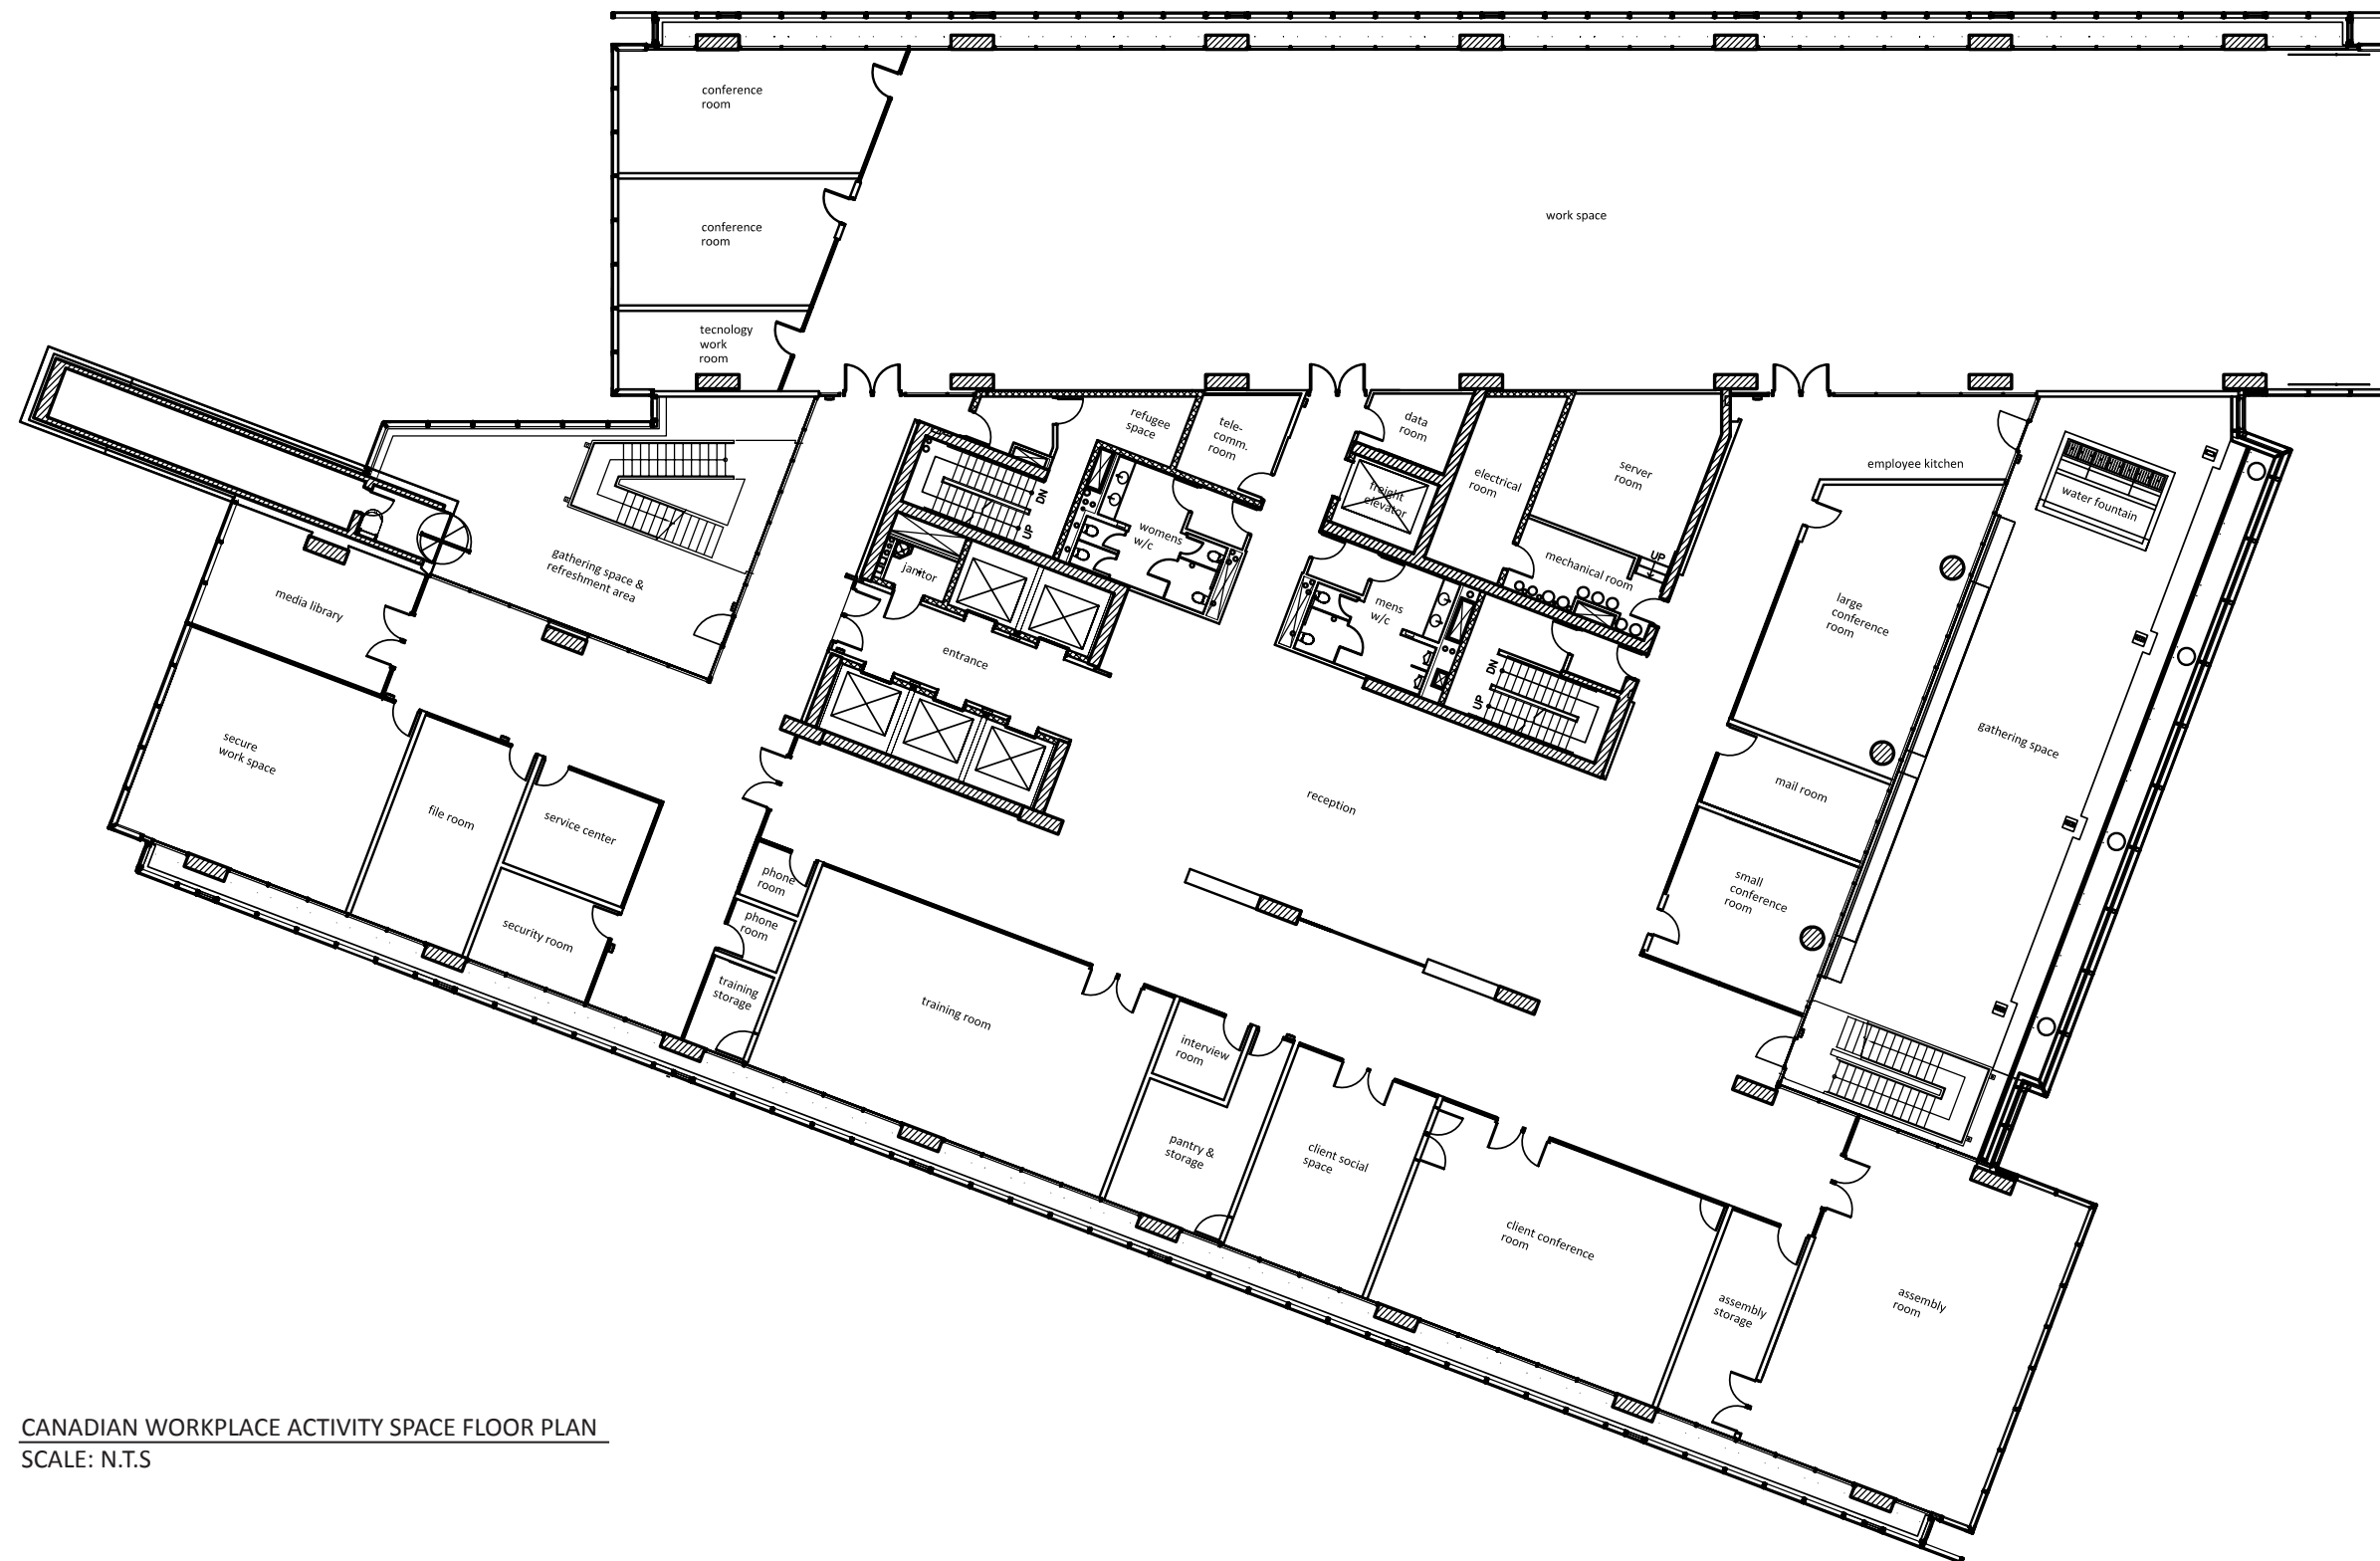


CANADIAN WORKPLACE ACTIVITY SPACE FLOOR PLAN  
SCALE: N.T.S

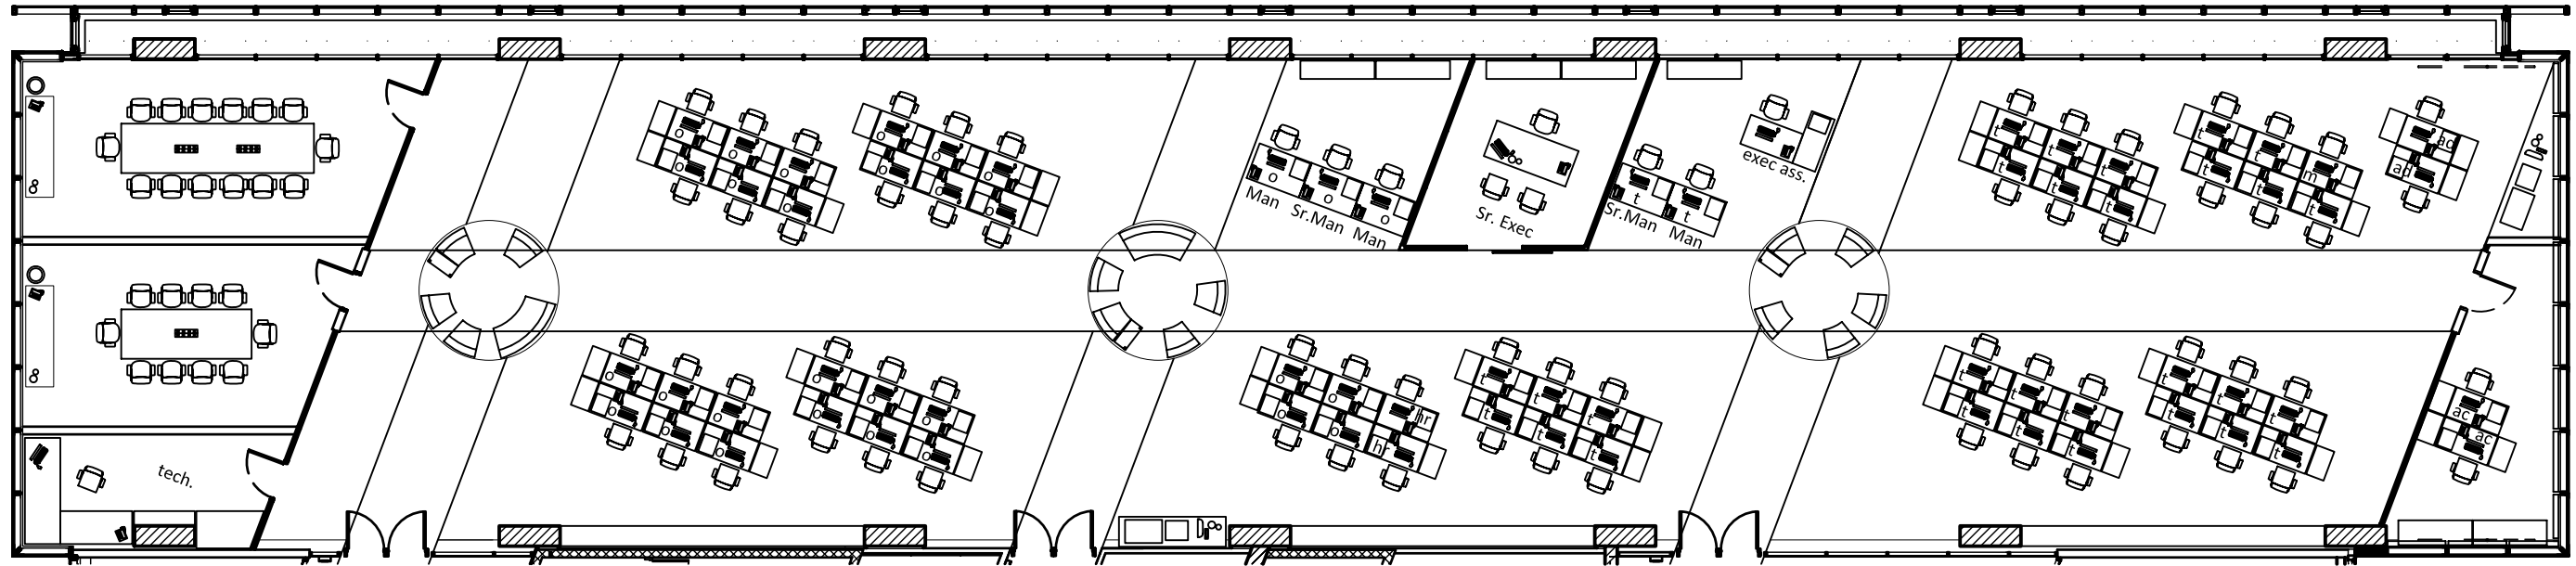


JAPANESE WORKPLACE ACTIVITY SPACE FLOOR PLAN  
SCALE: N.T.S


Legend

Sr. Exec	Senior Executive
Sr. Man	Senior Management
Man	Management
o	Outsourcing Consultant or Analyst
t	Technology Consultant or Analyst
m	Marketing & Communications
hr	Human Resources
ac	Accounting & Finance
ad	Administration
exec.ass	Senior Executive Assistant
tech	Technologist

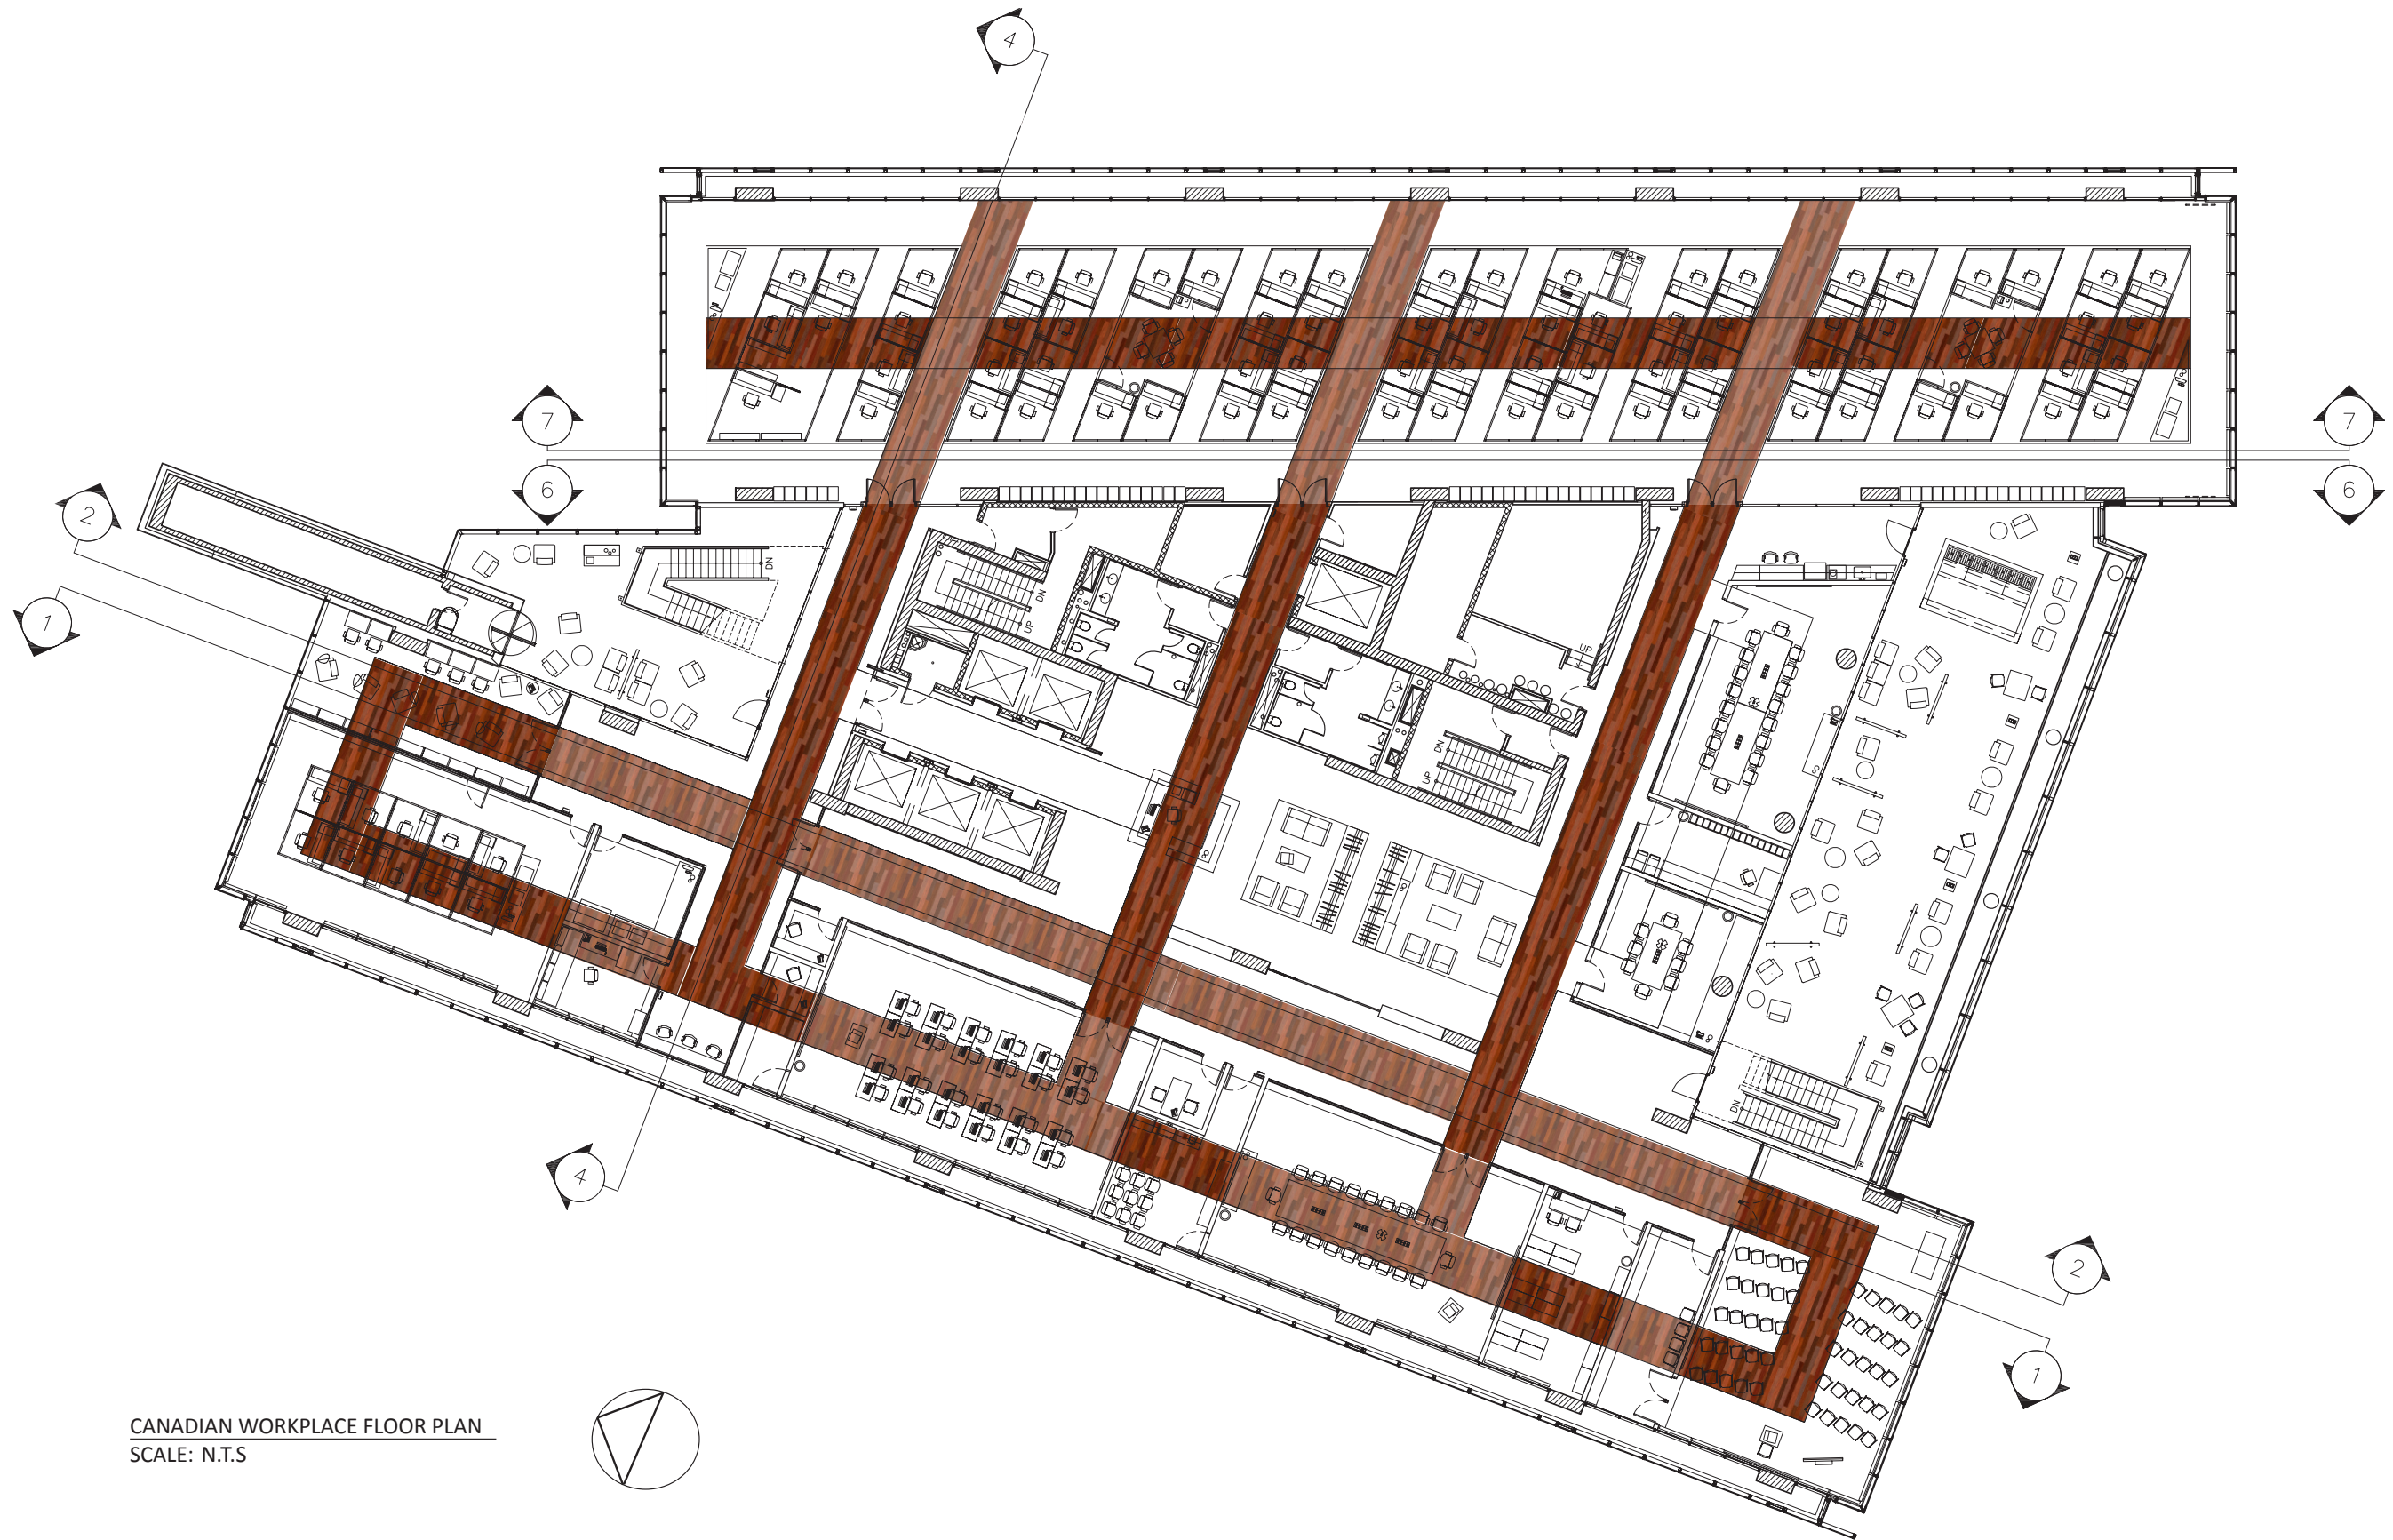


CANADIAN WORKPLACE FLOOR PLAN  
SCALE: N.T.S

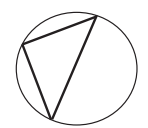

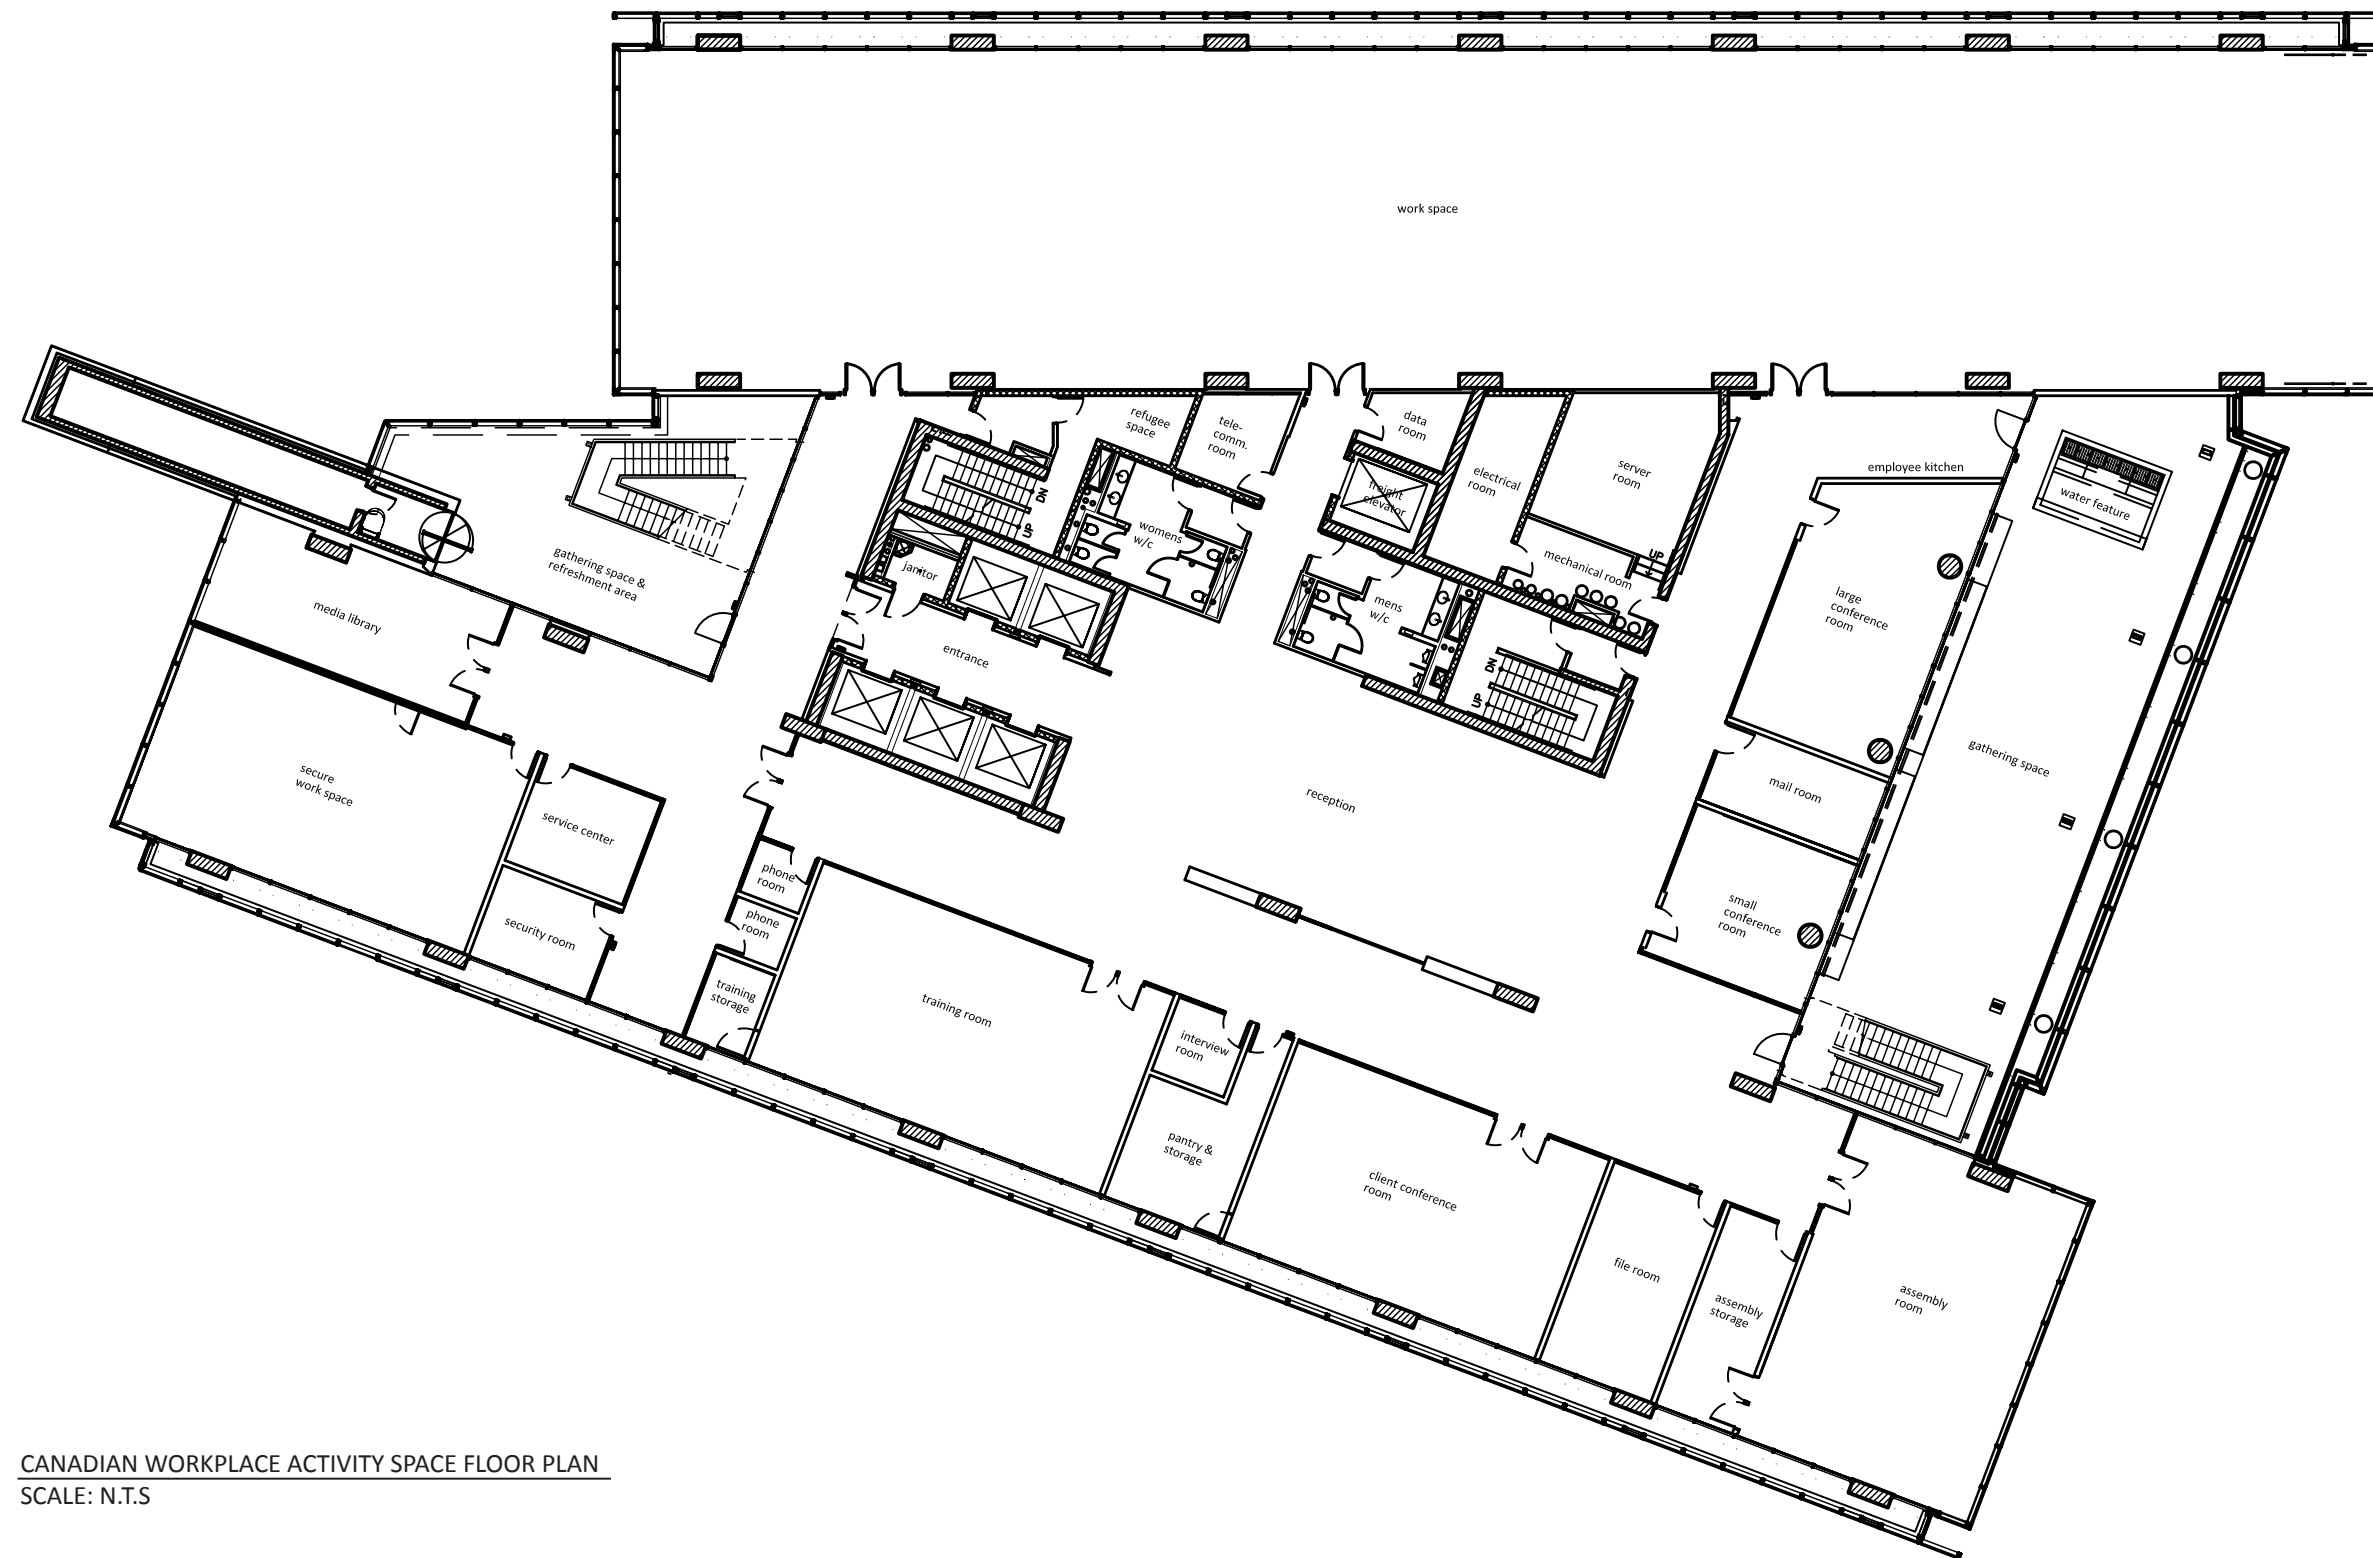


CANADIAN WORKPLACE ACTIVITY SPACE FLOOR PLAN  
SCALE: N.T.S

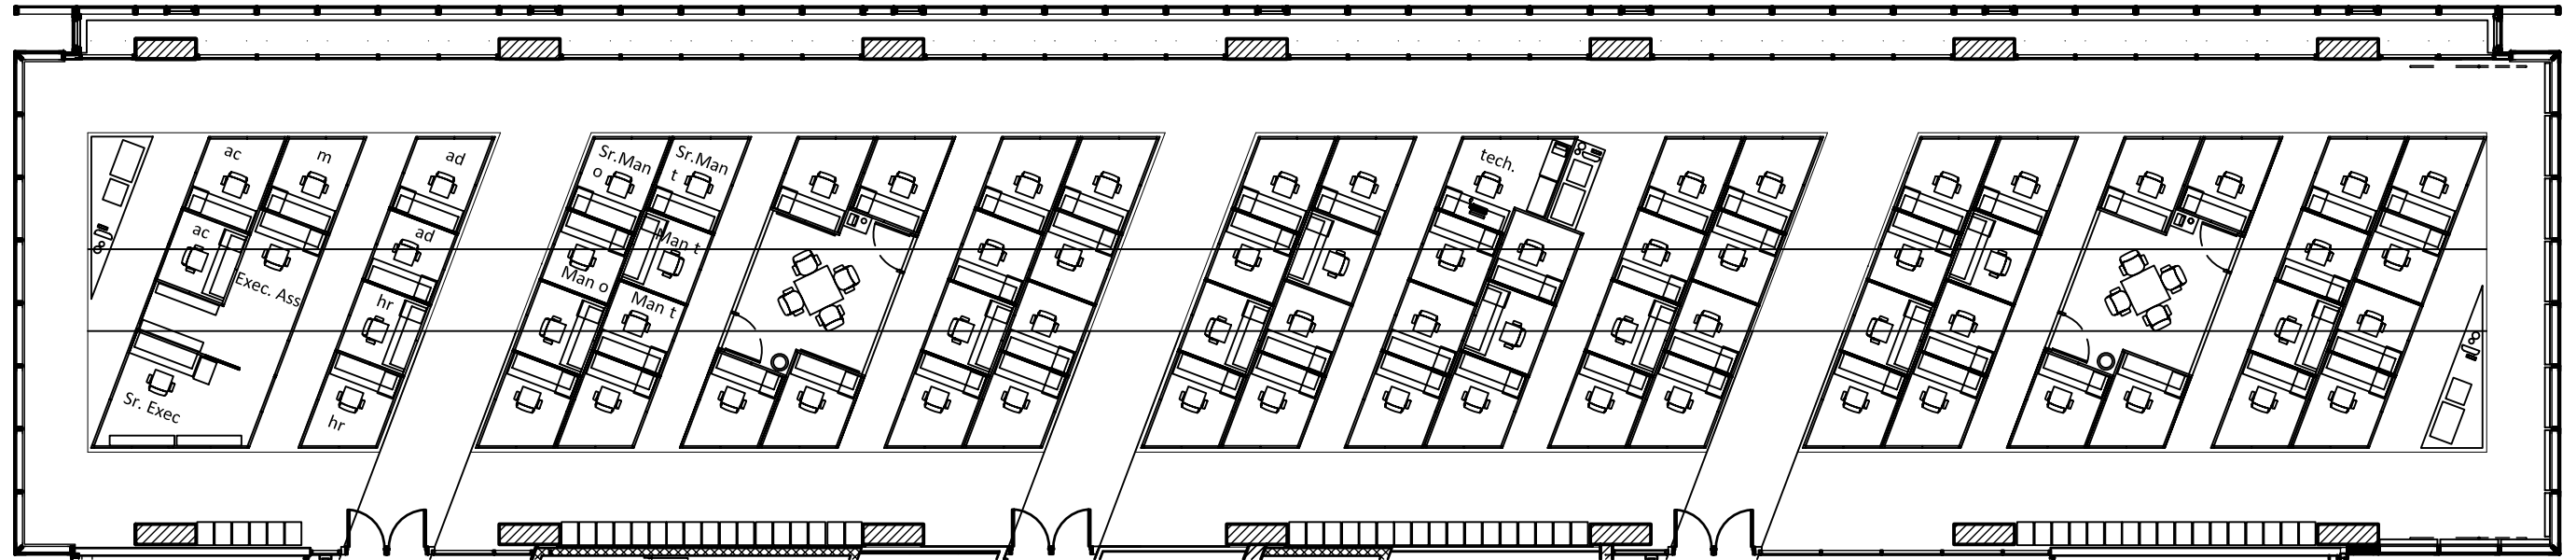


CANADIAN WORKPLACE ACTIVITY SPACE FLOOR PLAN  
SCALE: N.T.S

Legend

Sr. Exec	Senior Executive
Sr. Man	Senior Management
Man	Management
o	Outsourcing Consultant or Analyst
t	Technology Consultant or Analyst
m	Marketing & Communications
hr	Human Resources
ac	Accounting & Finance
ad	Administration
exec.ass	Senior Executive Assistant
tech	Technologist

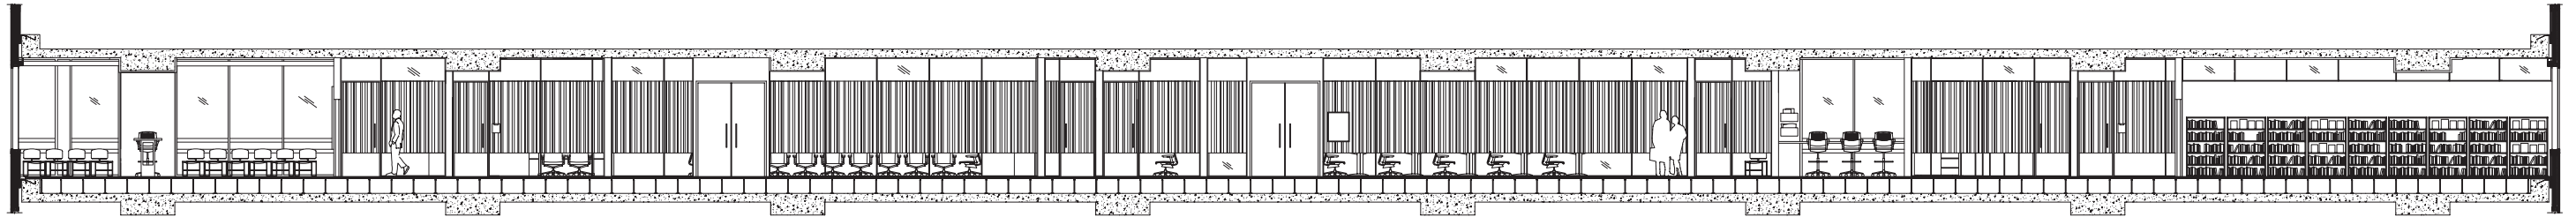

1 CANADIAN WORKPLACE SECTION VIEW LOOKING WEST  
SCALE: N.T.S

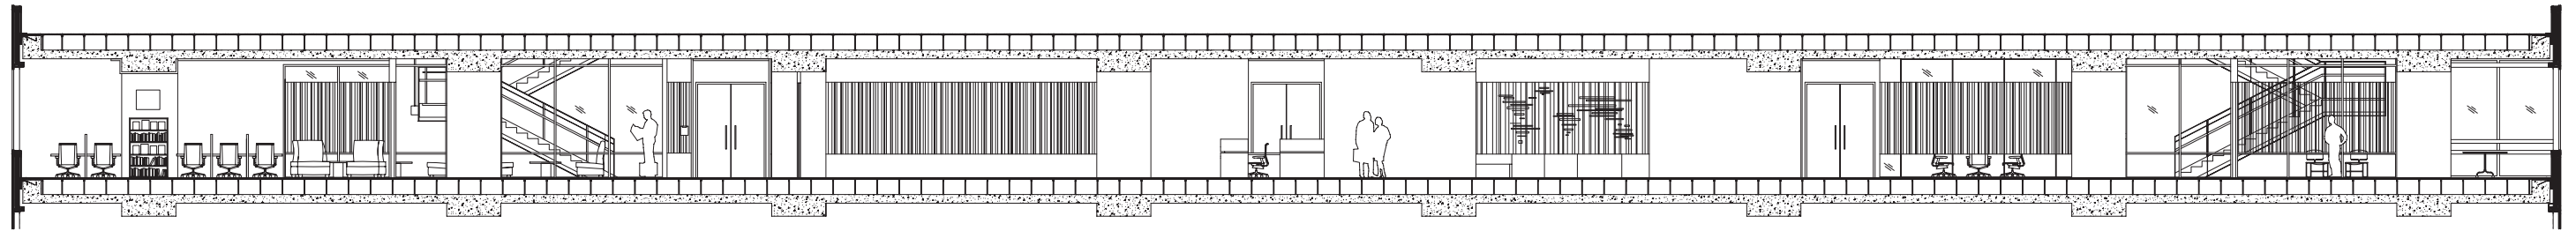

2 CANADIAN WORKPLACE SECTION VIEW LOOKING EAST  
SCALE: N.T.S



WORKPLACE RECEPTION PERSPECTIVE VIEW LOOKING SOUTH




WORKPLACE RECEPTION PERSPECTIVE VIEW LOOKING SOUTH WEST




CANADIAN RECEPTION HALLWAY PERSPECTIVE VIEW LOOKING SOUTH



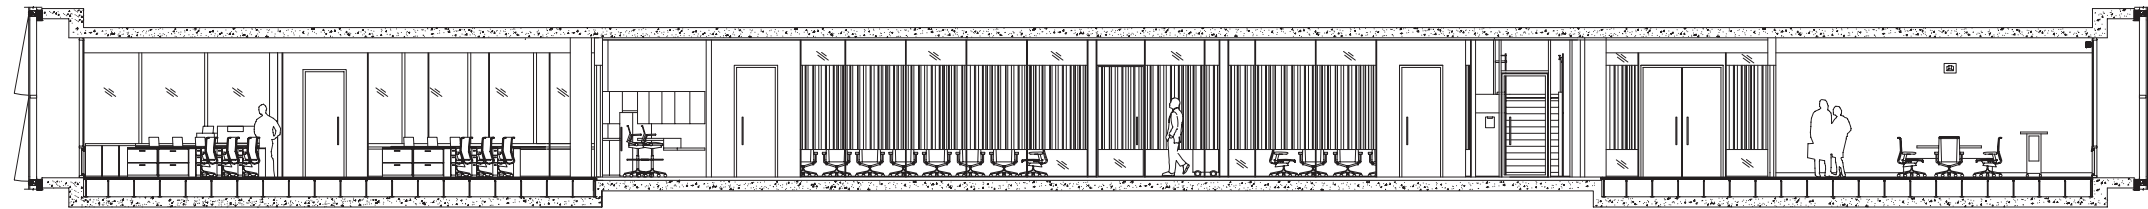

3 JAPANESE WORKPLACE SECTION VIEW LOOKING SOUTH  
SCALE: N.T.S

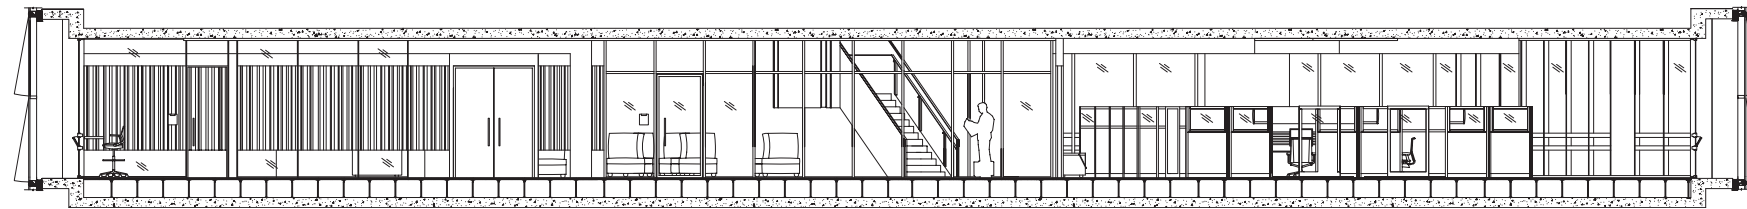

4 CANADIAN WORKPLACE SECTION VIEW LOOKING NORTH  
SCALE: N.T.S




CLIENT CONFERENCE ROOM PERSPECTIVE VIEW LOOKING NORTH EAST




CANADIAN RECEPTION HALLWAY PERSPECTIVE VIEW LOOKING SOUTH WEST




CLIENT CONFERENCE ROOM PERSPECTIVE VIEW LOOKING SOUTH WEST

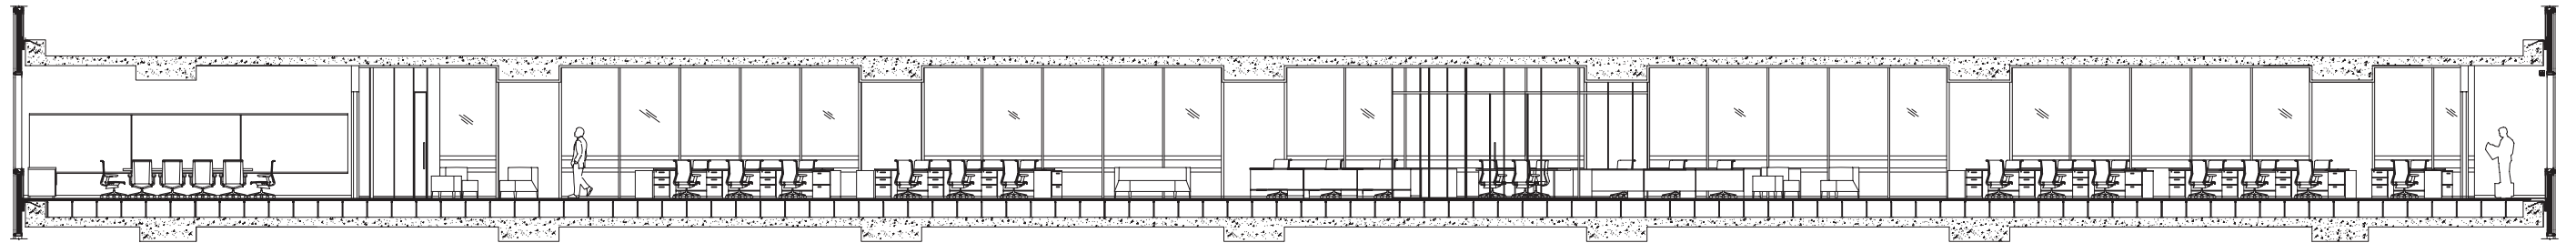

5 JAPANESE WORKSPACE SECTION VIEW LOOKING EAST  
SCALE: N.T.S

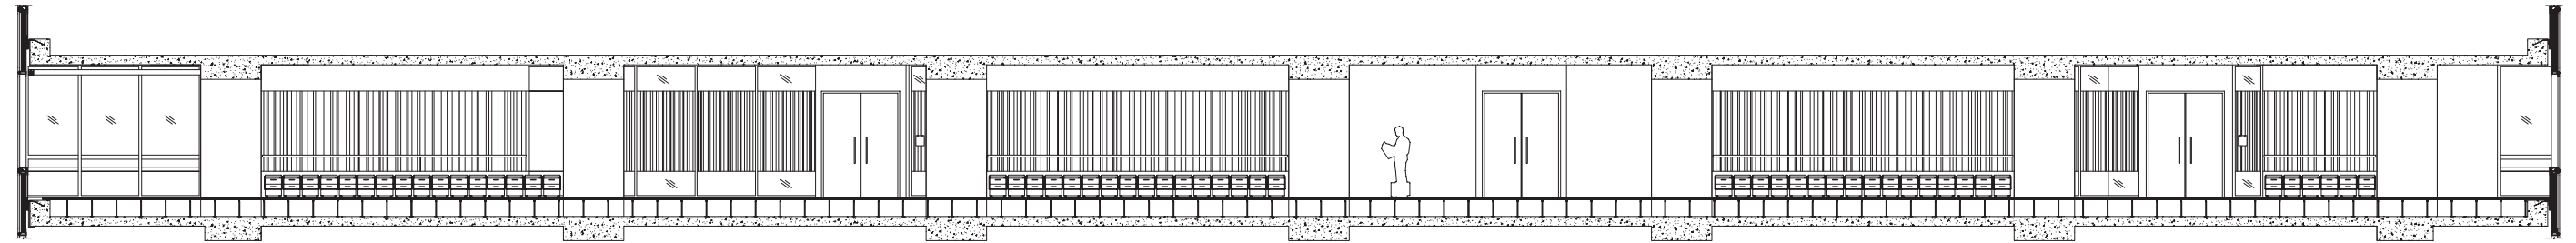

6 CANADIAN WORKSPACE SECTION VIEW LOOKING WEST  
SCALE: N.T.S

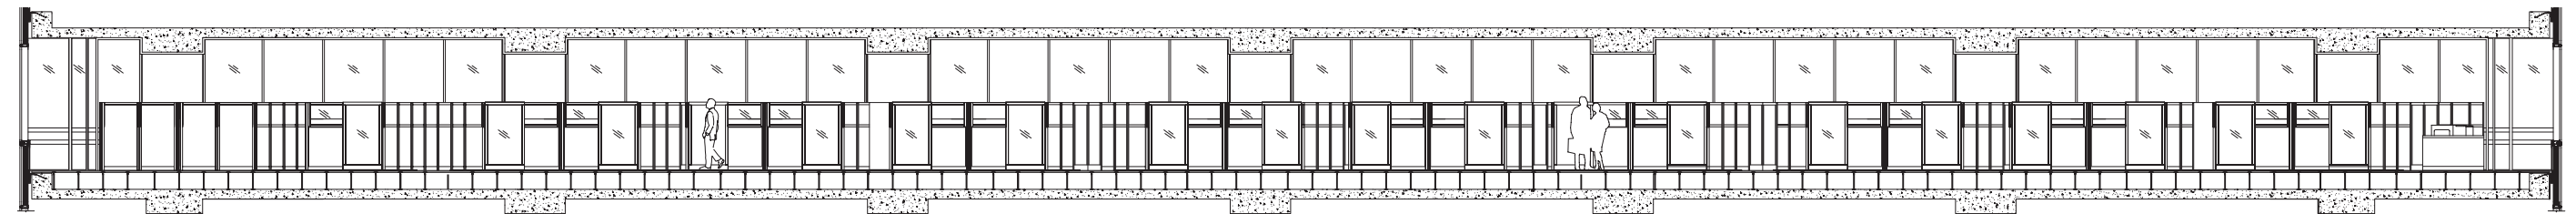


7 CANADIAN WORKSPACE SECTION VIEW LOOKING EAST  
SCALE: N.T.S




JAPANESE WORKSPACE PERSPECTIVE VIEW LOOKING NORTH WEST



JAPANESE WORKSPACE PERSPECTIVE VIEW LOOKING NORTH EAST

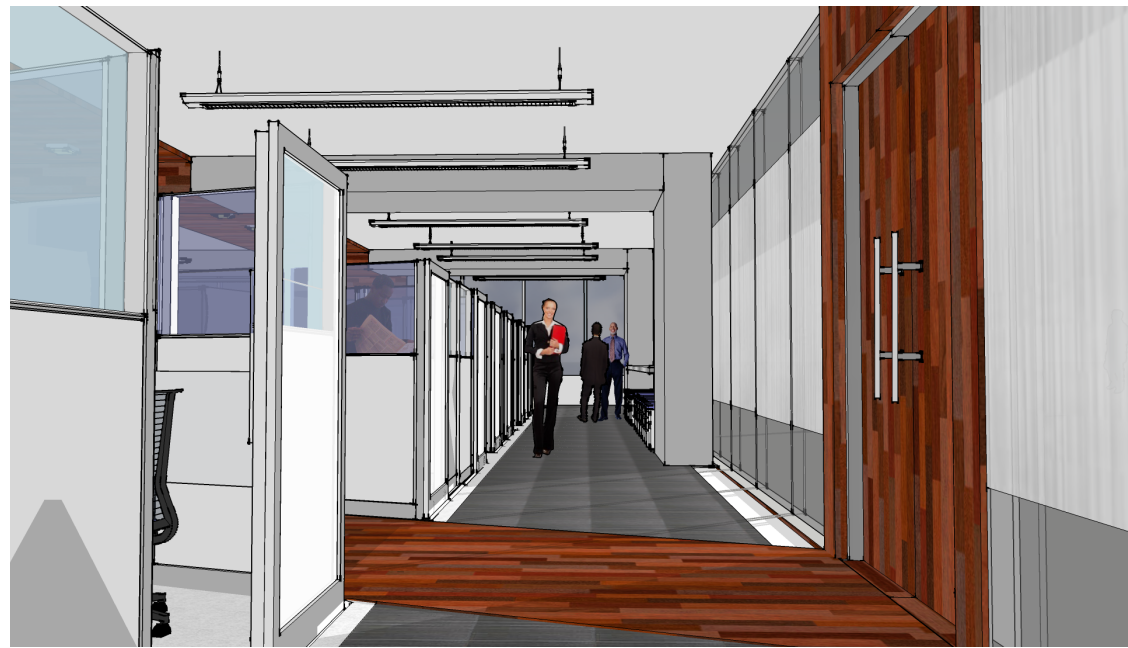



CANADIAN WORKSPACE PERSPECTIVE VIEW LOOKING SOUTH

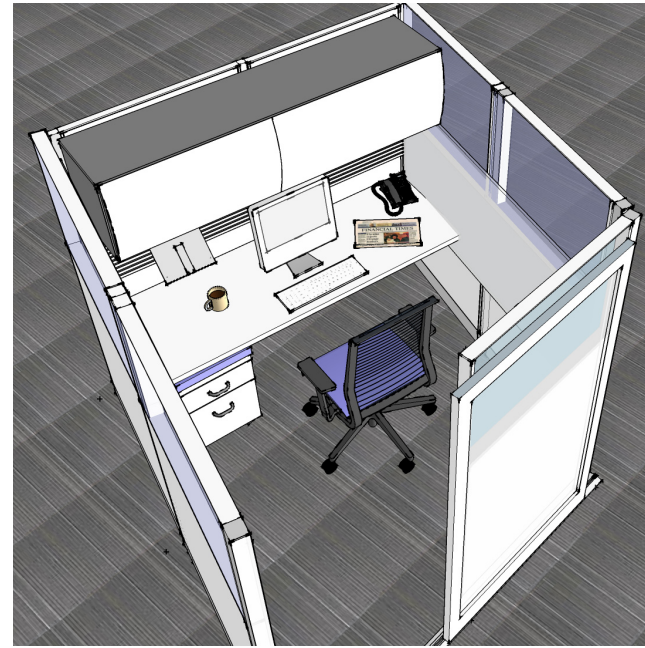


CANADIAN WORKSTATION



CANADIAN WORKSPACE PERSPECTIVE VIEW LOOKING SOUTH EAST

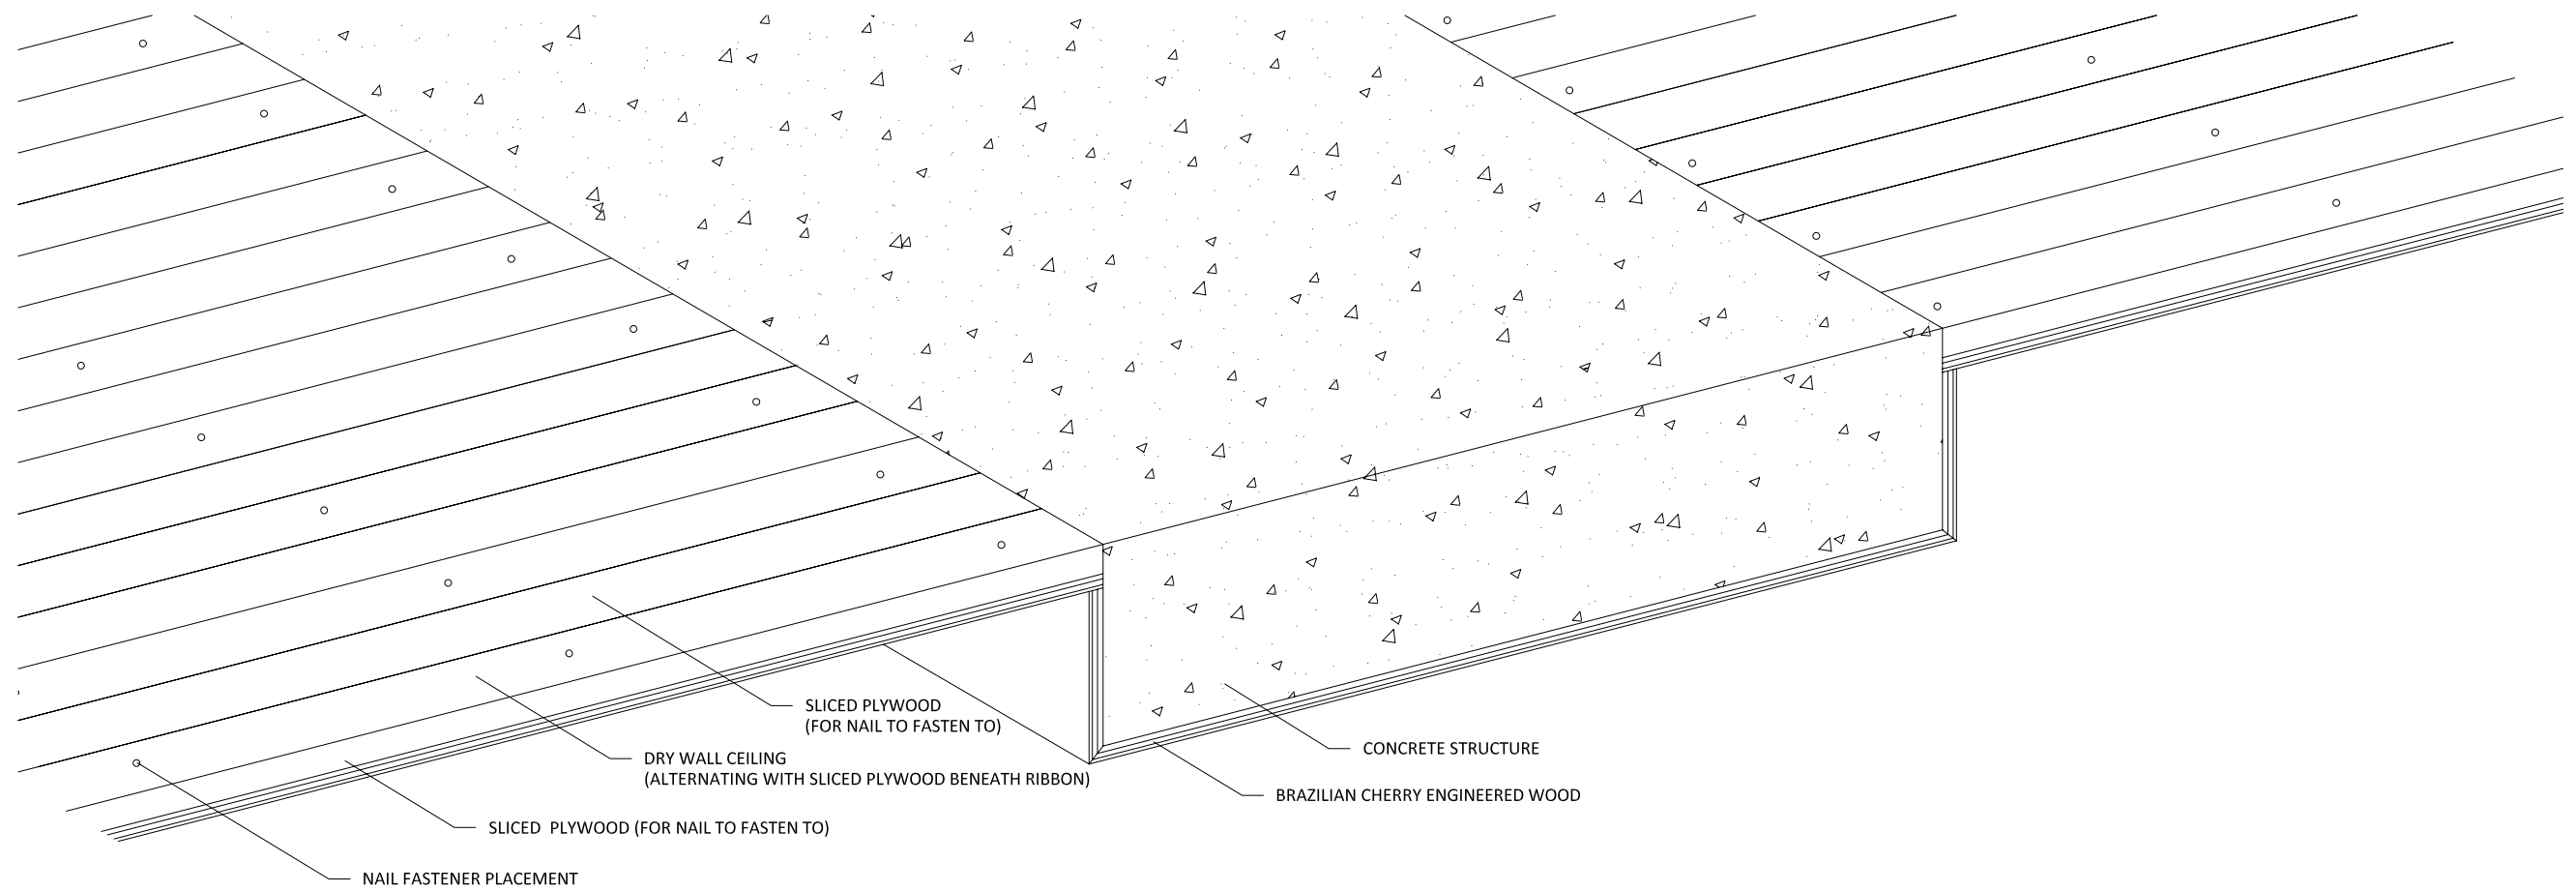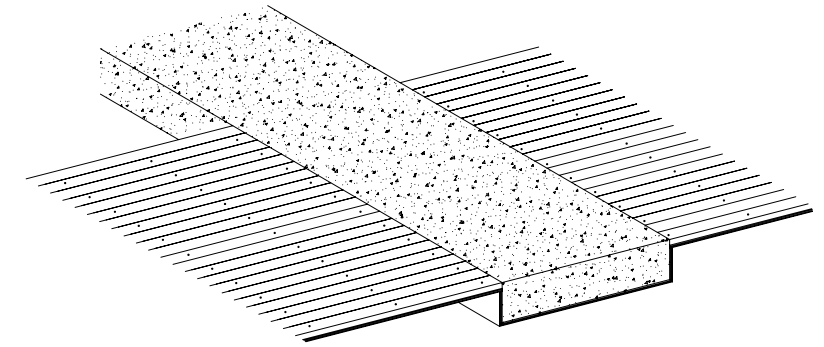

**A** RIBBON CEILING DETAIL: EXONOMETRIC VIEW  
SCALE: N.T.S

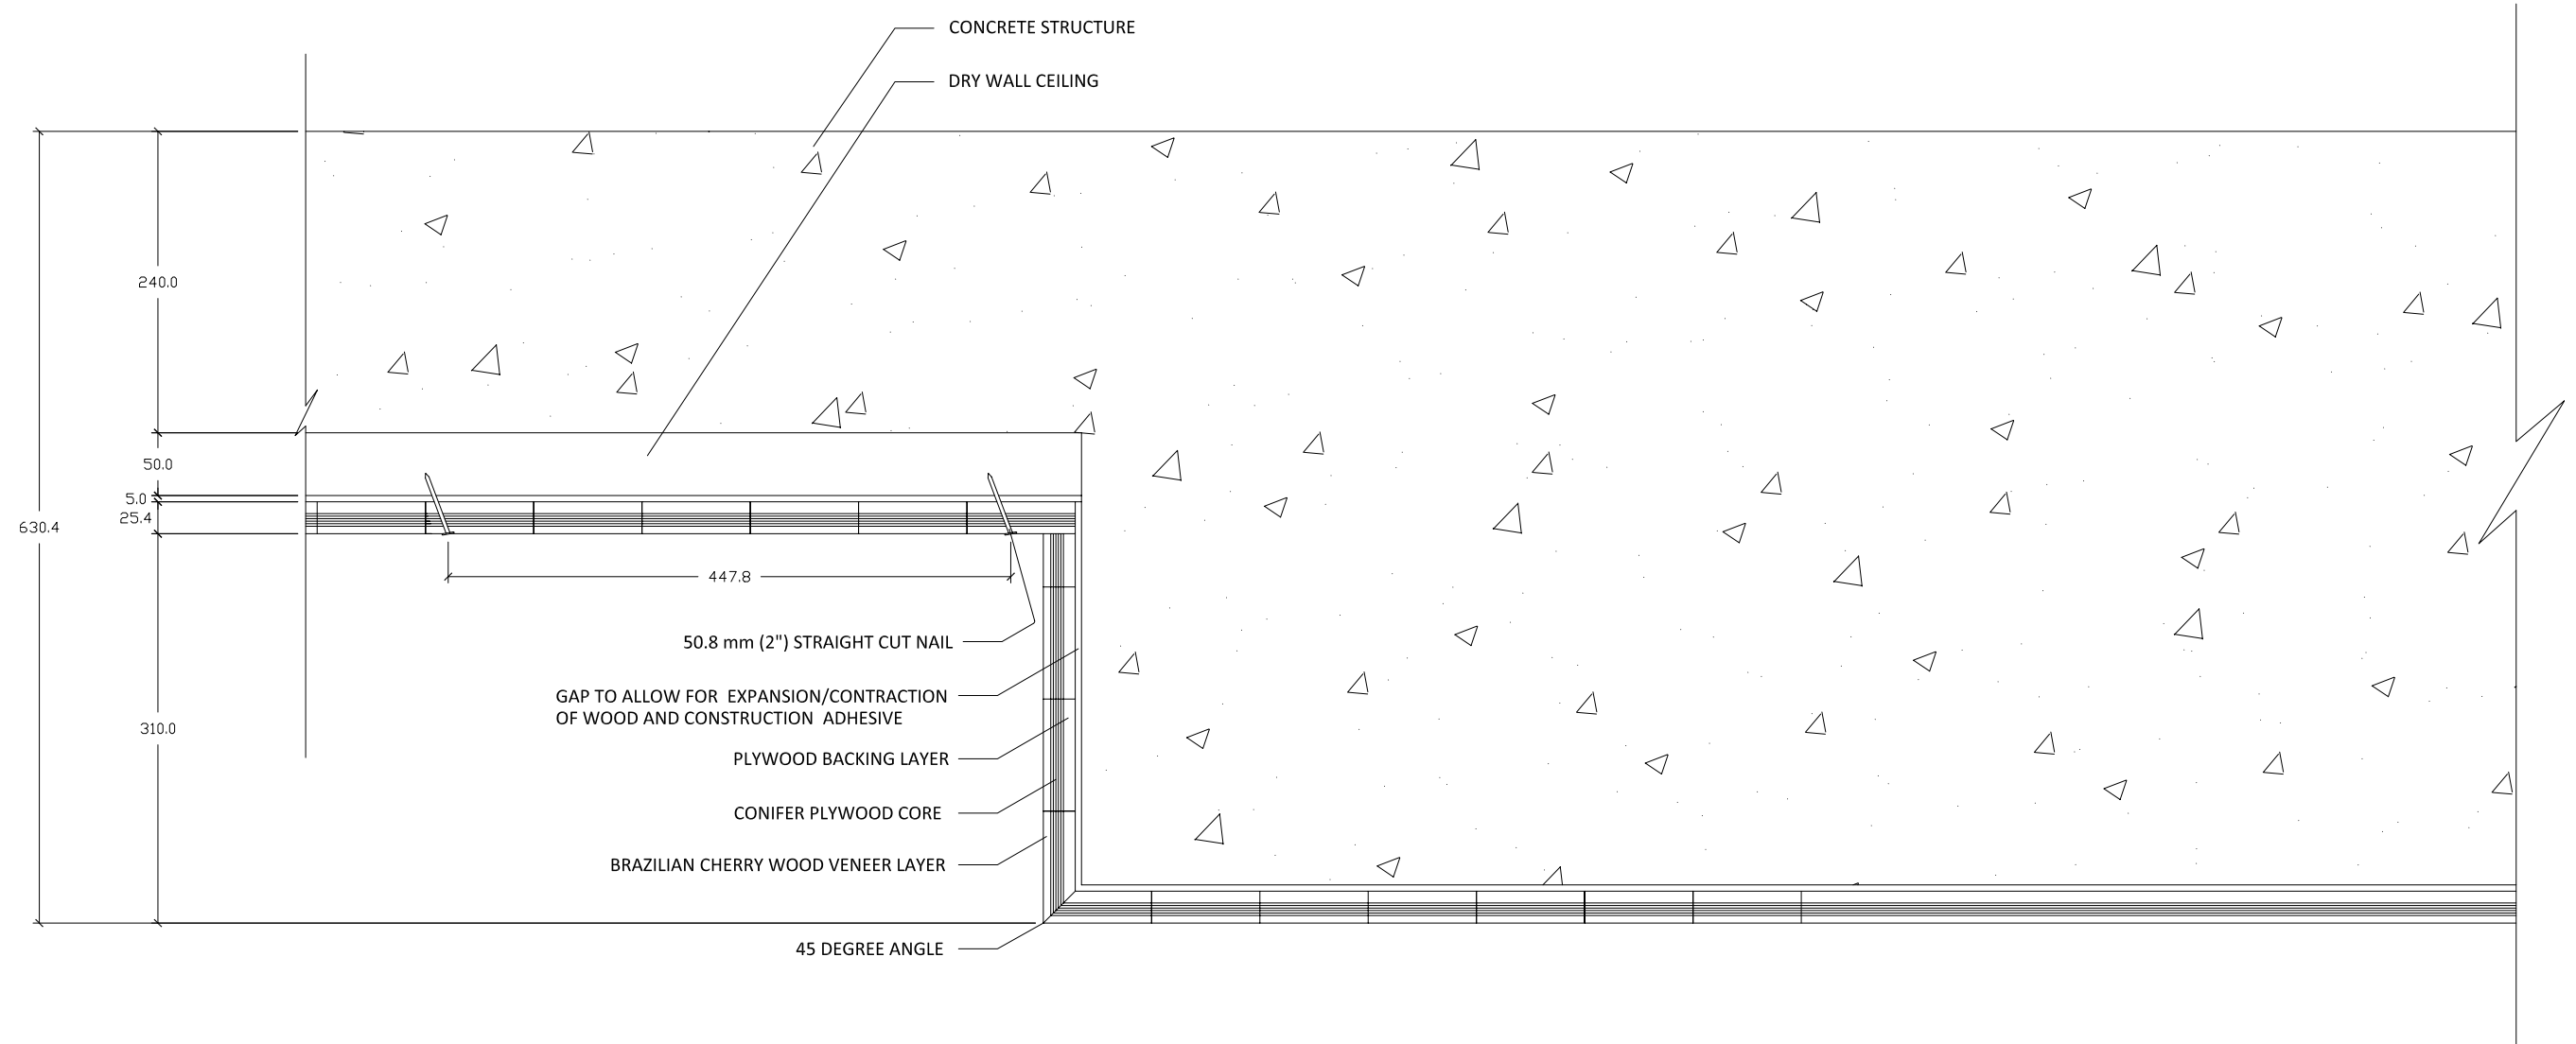

RIBBON DETAIL ELEVATION VIEW  
 SCALE: N.T.S